




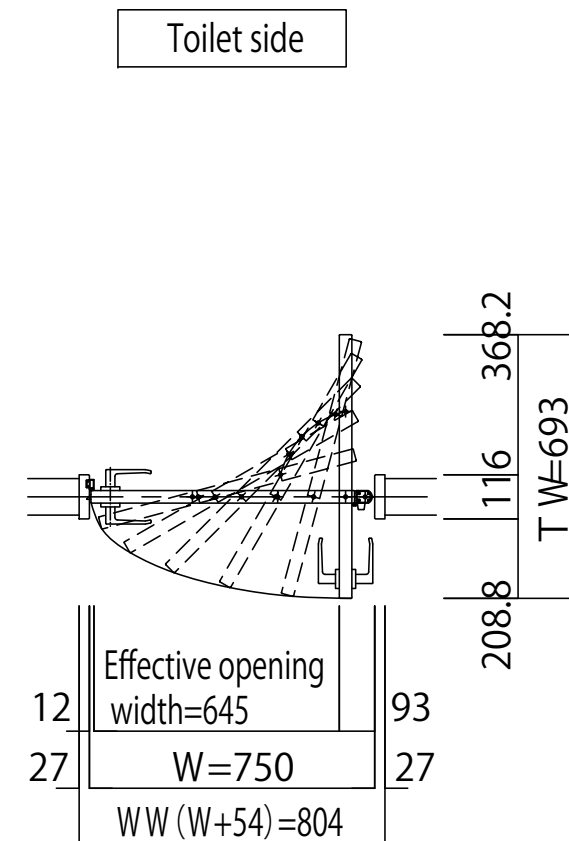

Toilet side

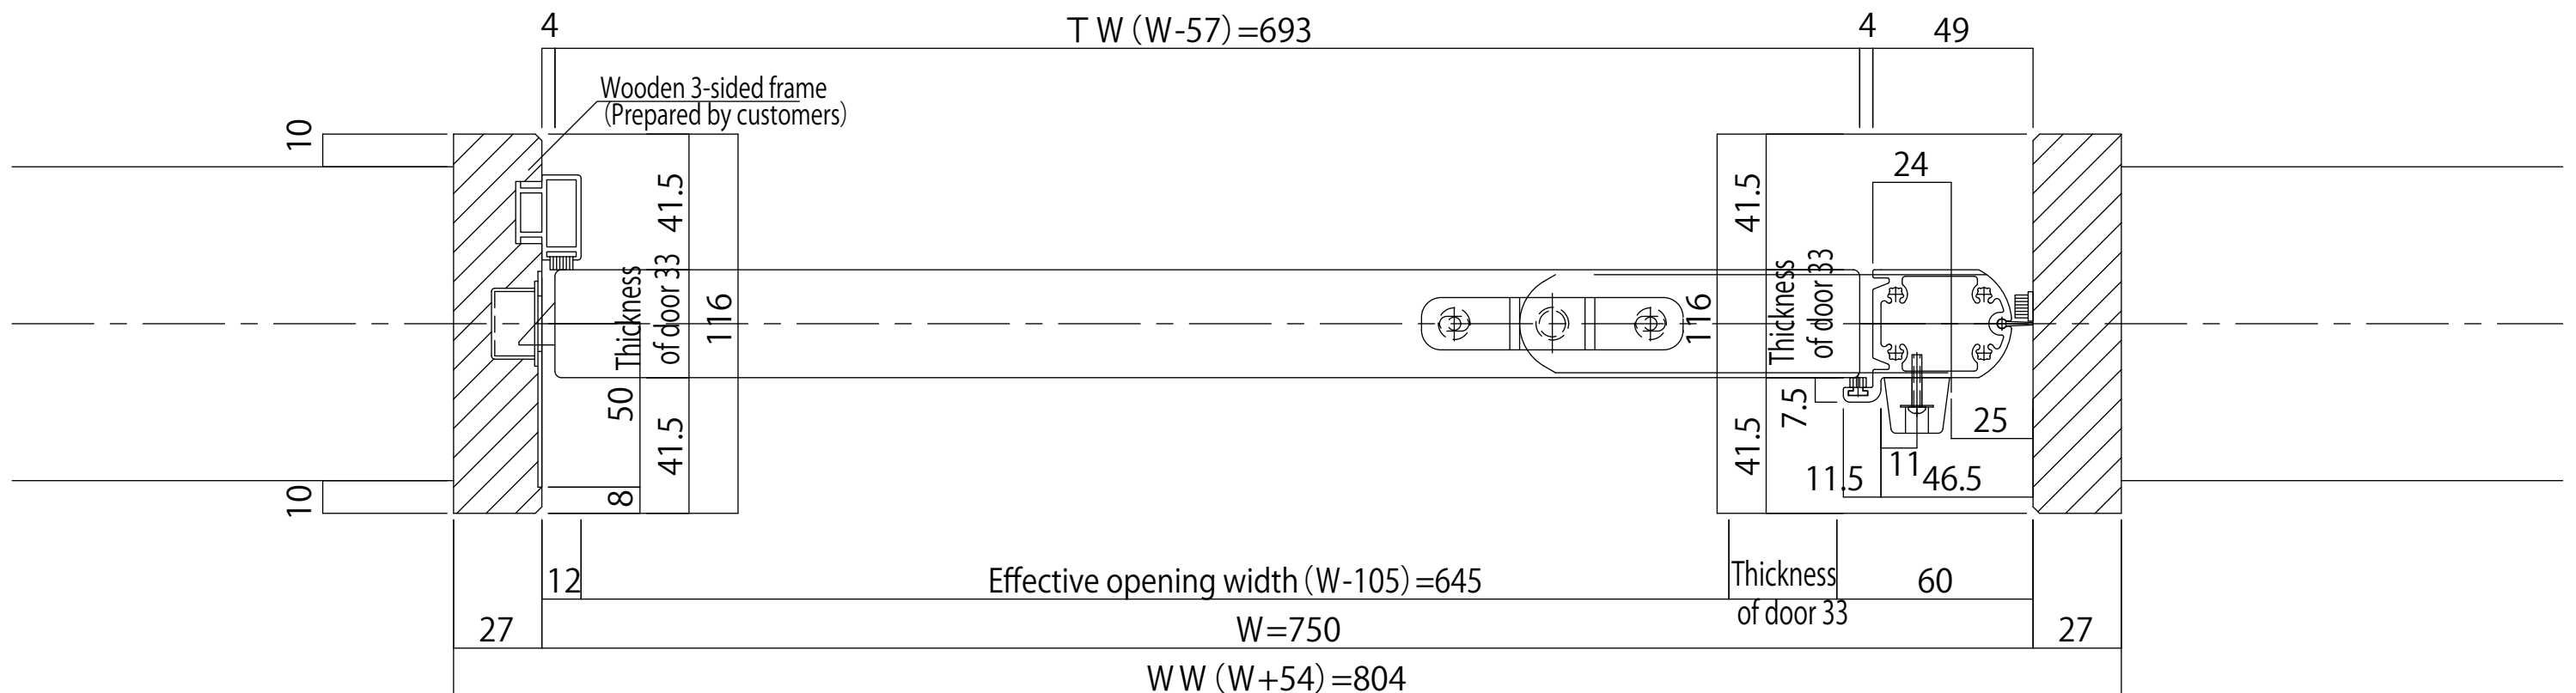


Corridor side

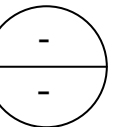


-	o	-	o	-	-
o	o				
o	o				
o	o				
o	o				
o	o				

Drawing Name Rolling door Aluminum specification (Right) Horizontal cross section		-			Scale $\frac{1}{2}$ /	Design No. GS1201032 Drawing No. 04 Date 12 • 01 • 20
--	---	---	--	--	-----------------------------	---

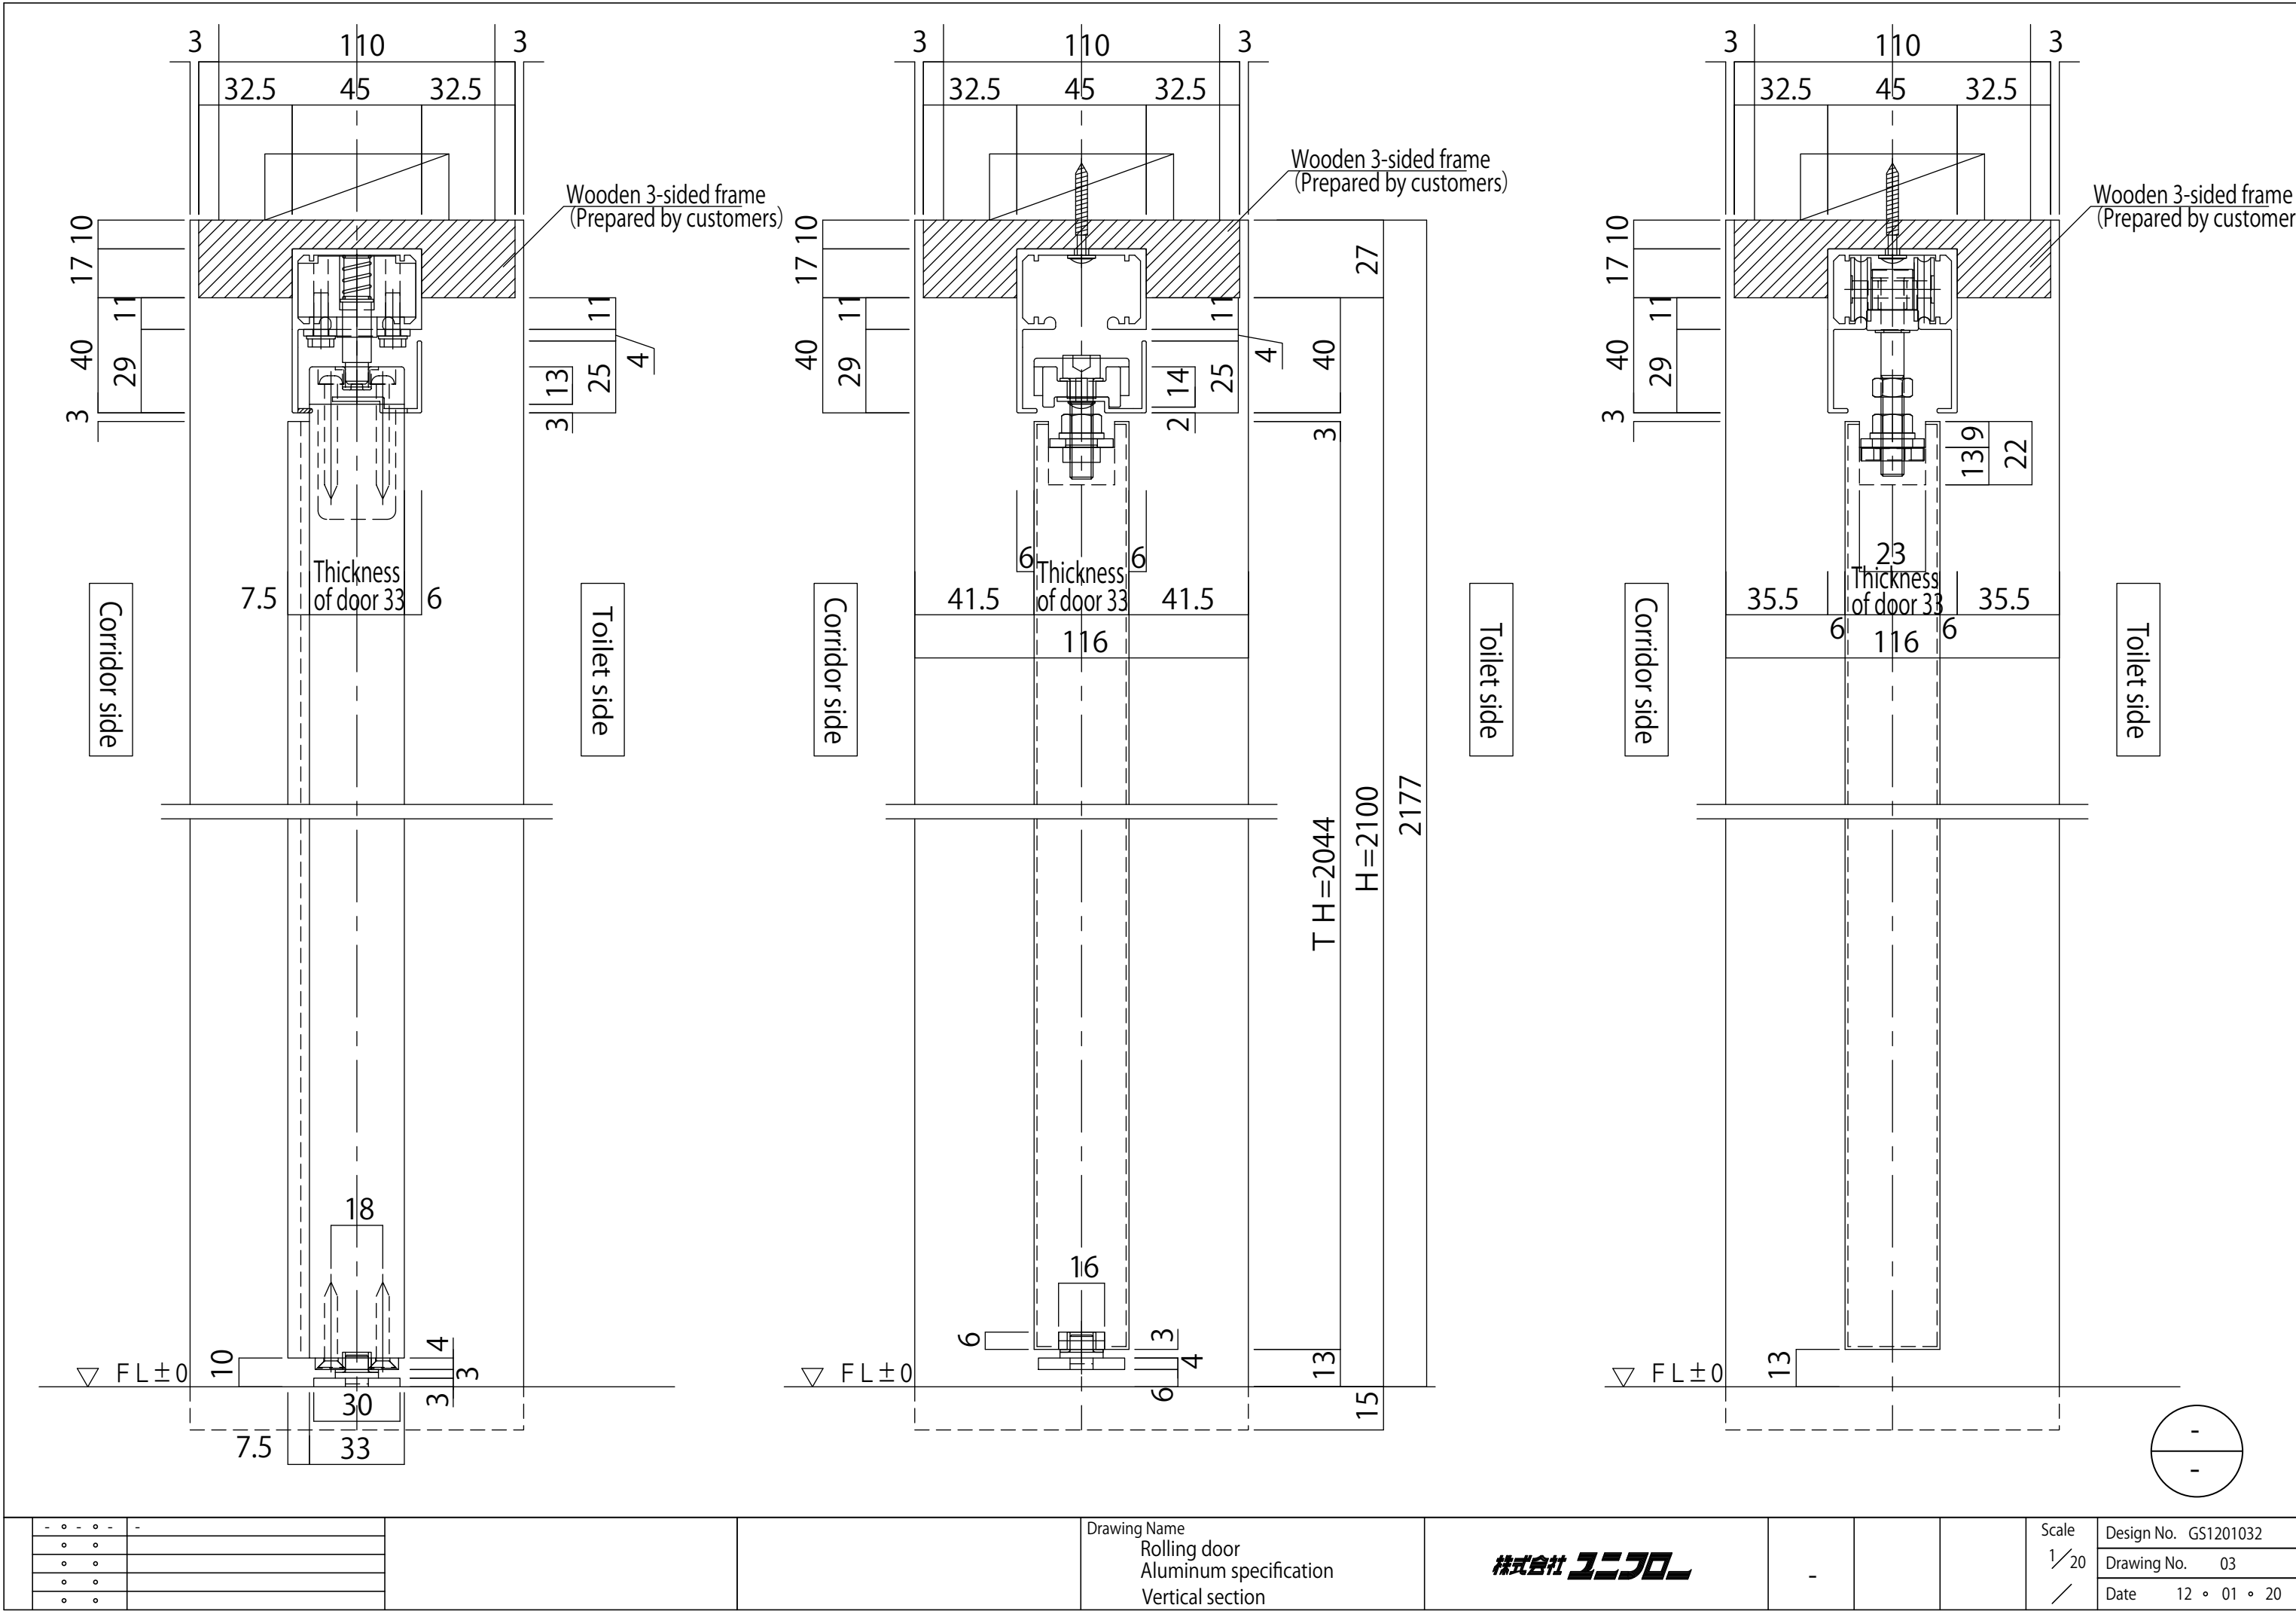

-	o	-	o	-	-	</
---	---	---	---	---	---	--	--	----

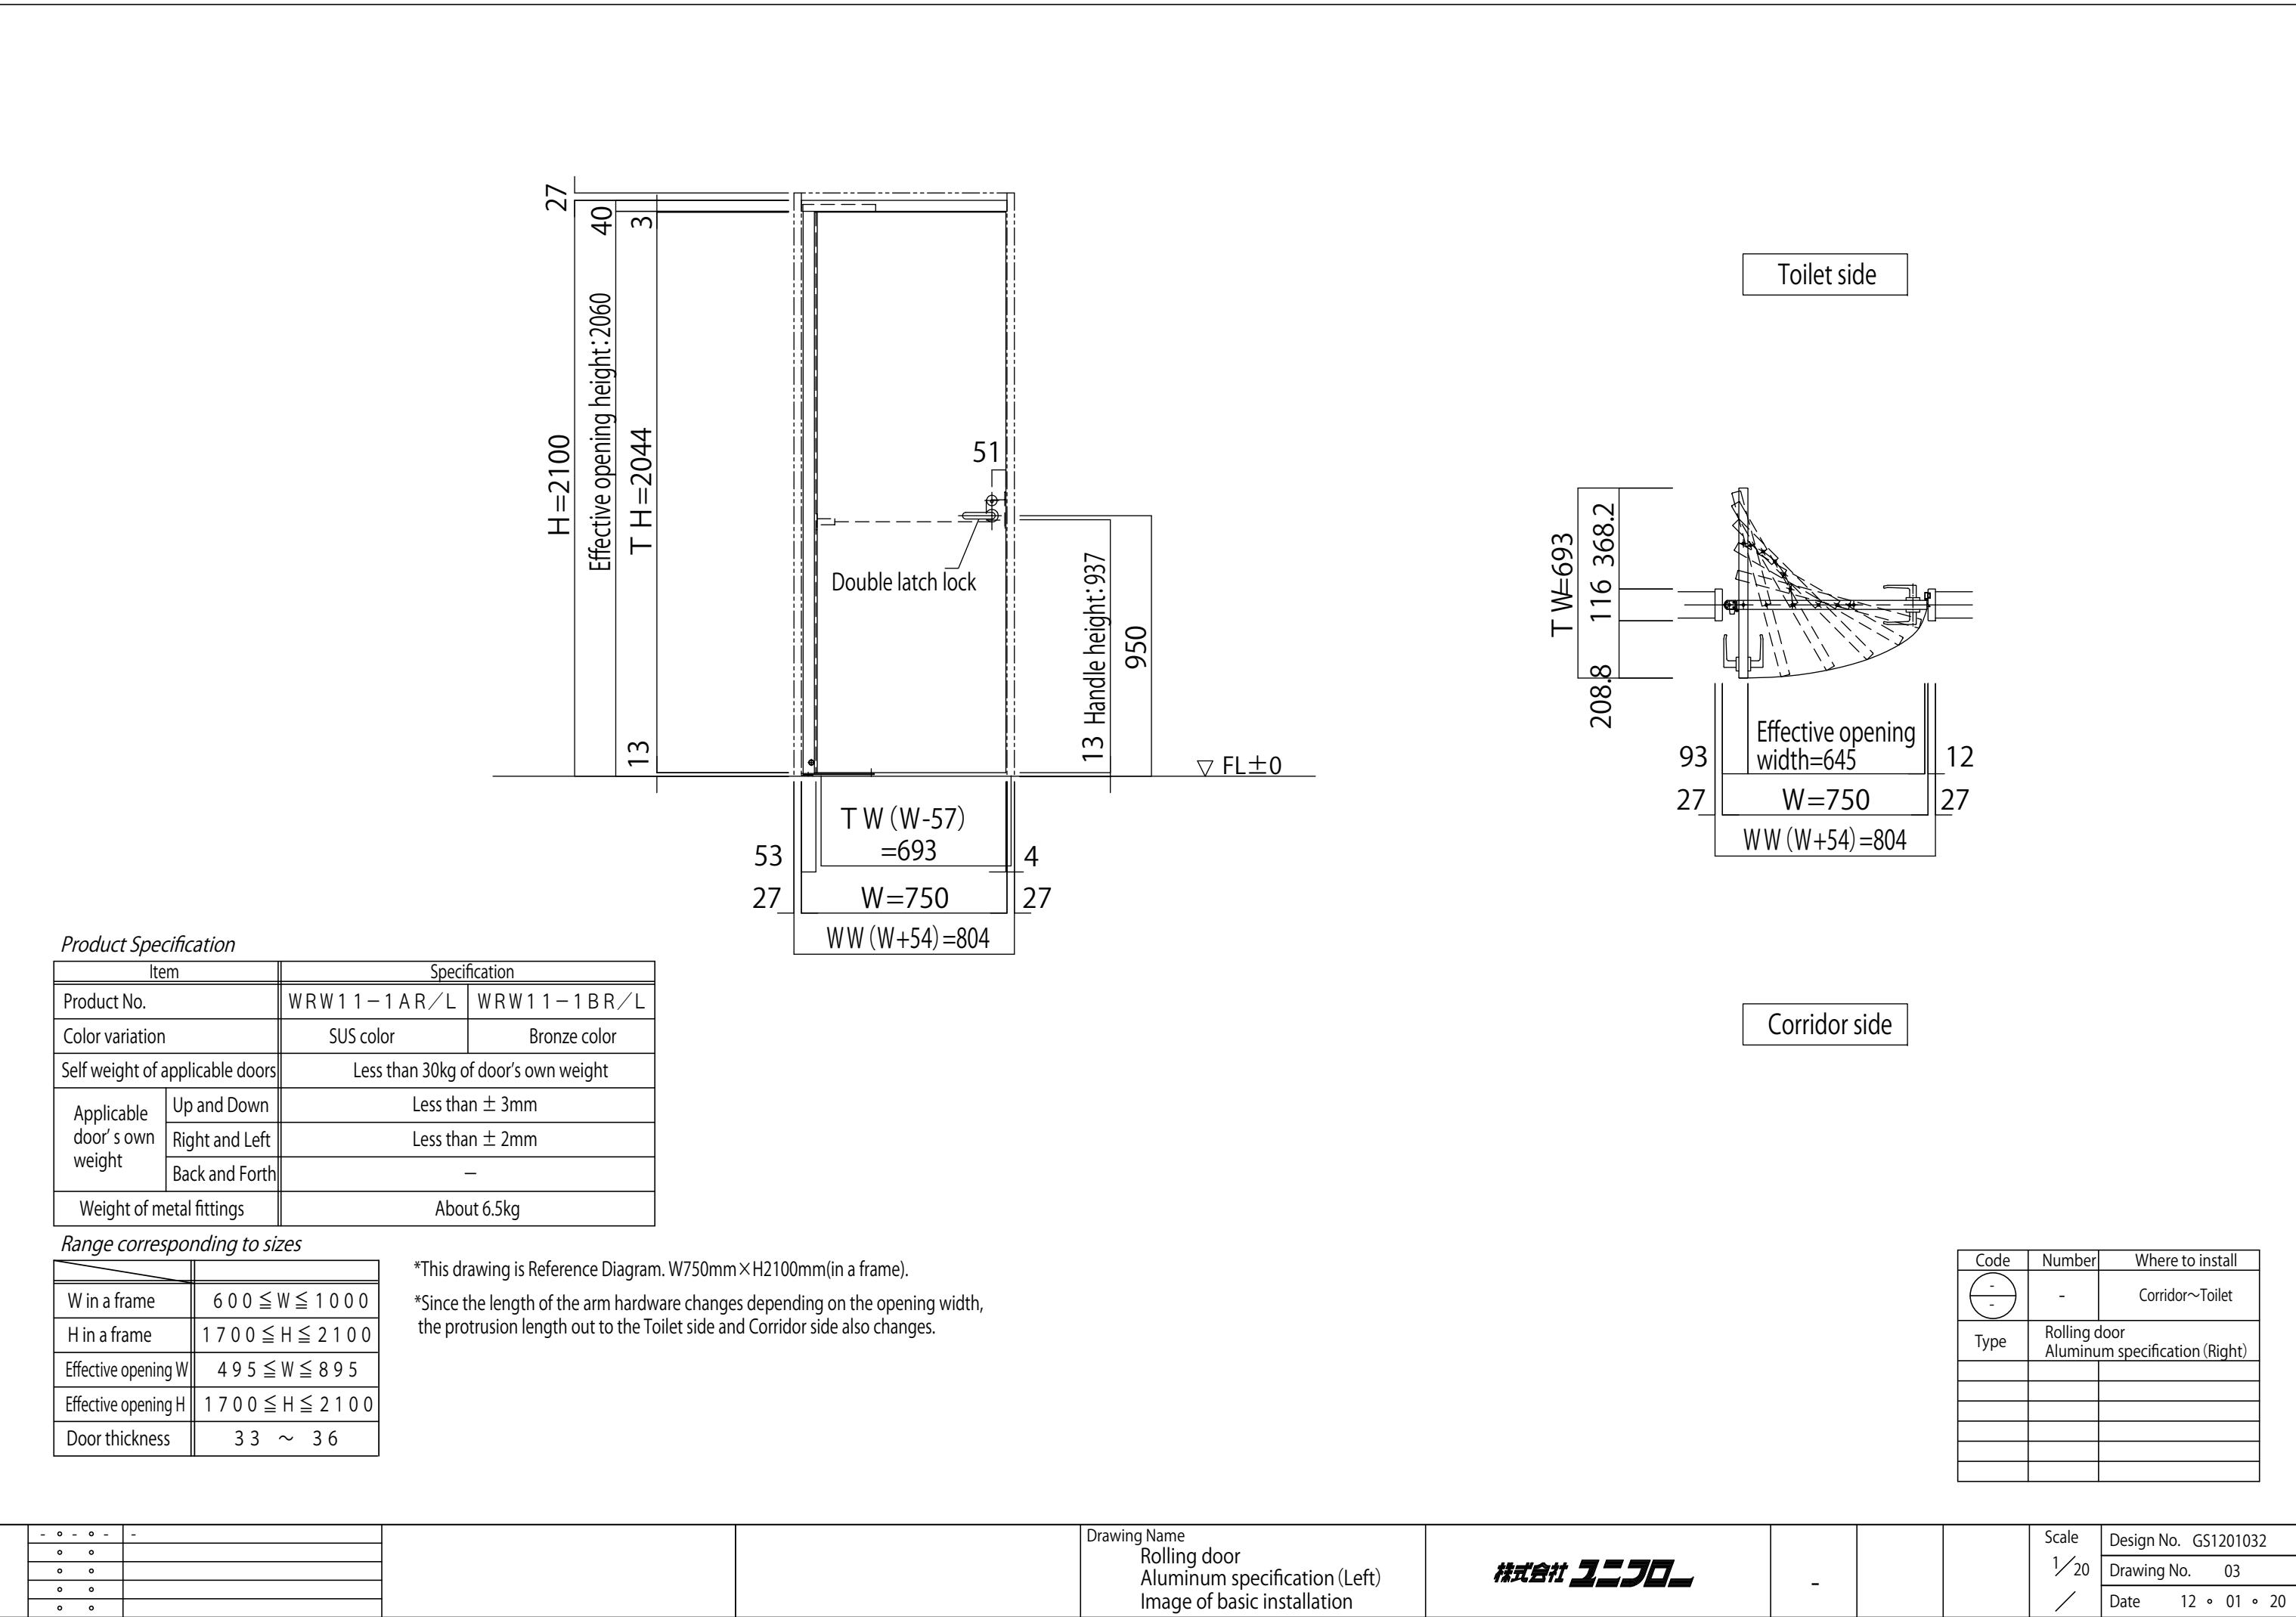

*This drawing is Reference Diagram. W750mm×H2100mm(in a frame).
*Since the length of the arm hardware changes depending on the opening width, the protrusion length out to the Toilet side and Corridor side also changes.

Code	Number	Where to install
	-	Corridor~Toilet
Type	Rolling door Aluminum specification (Right)	

